



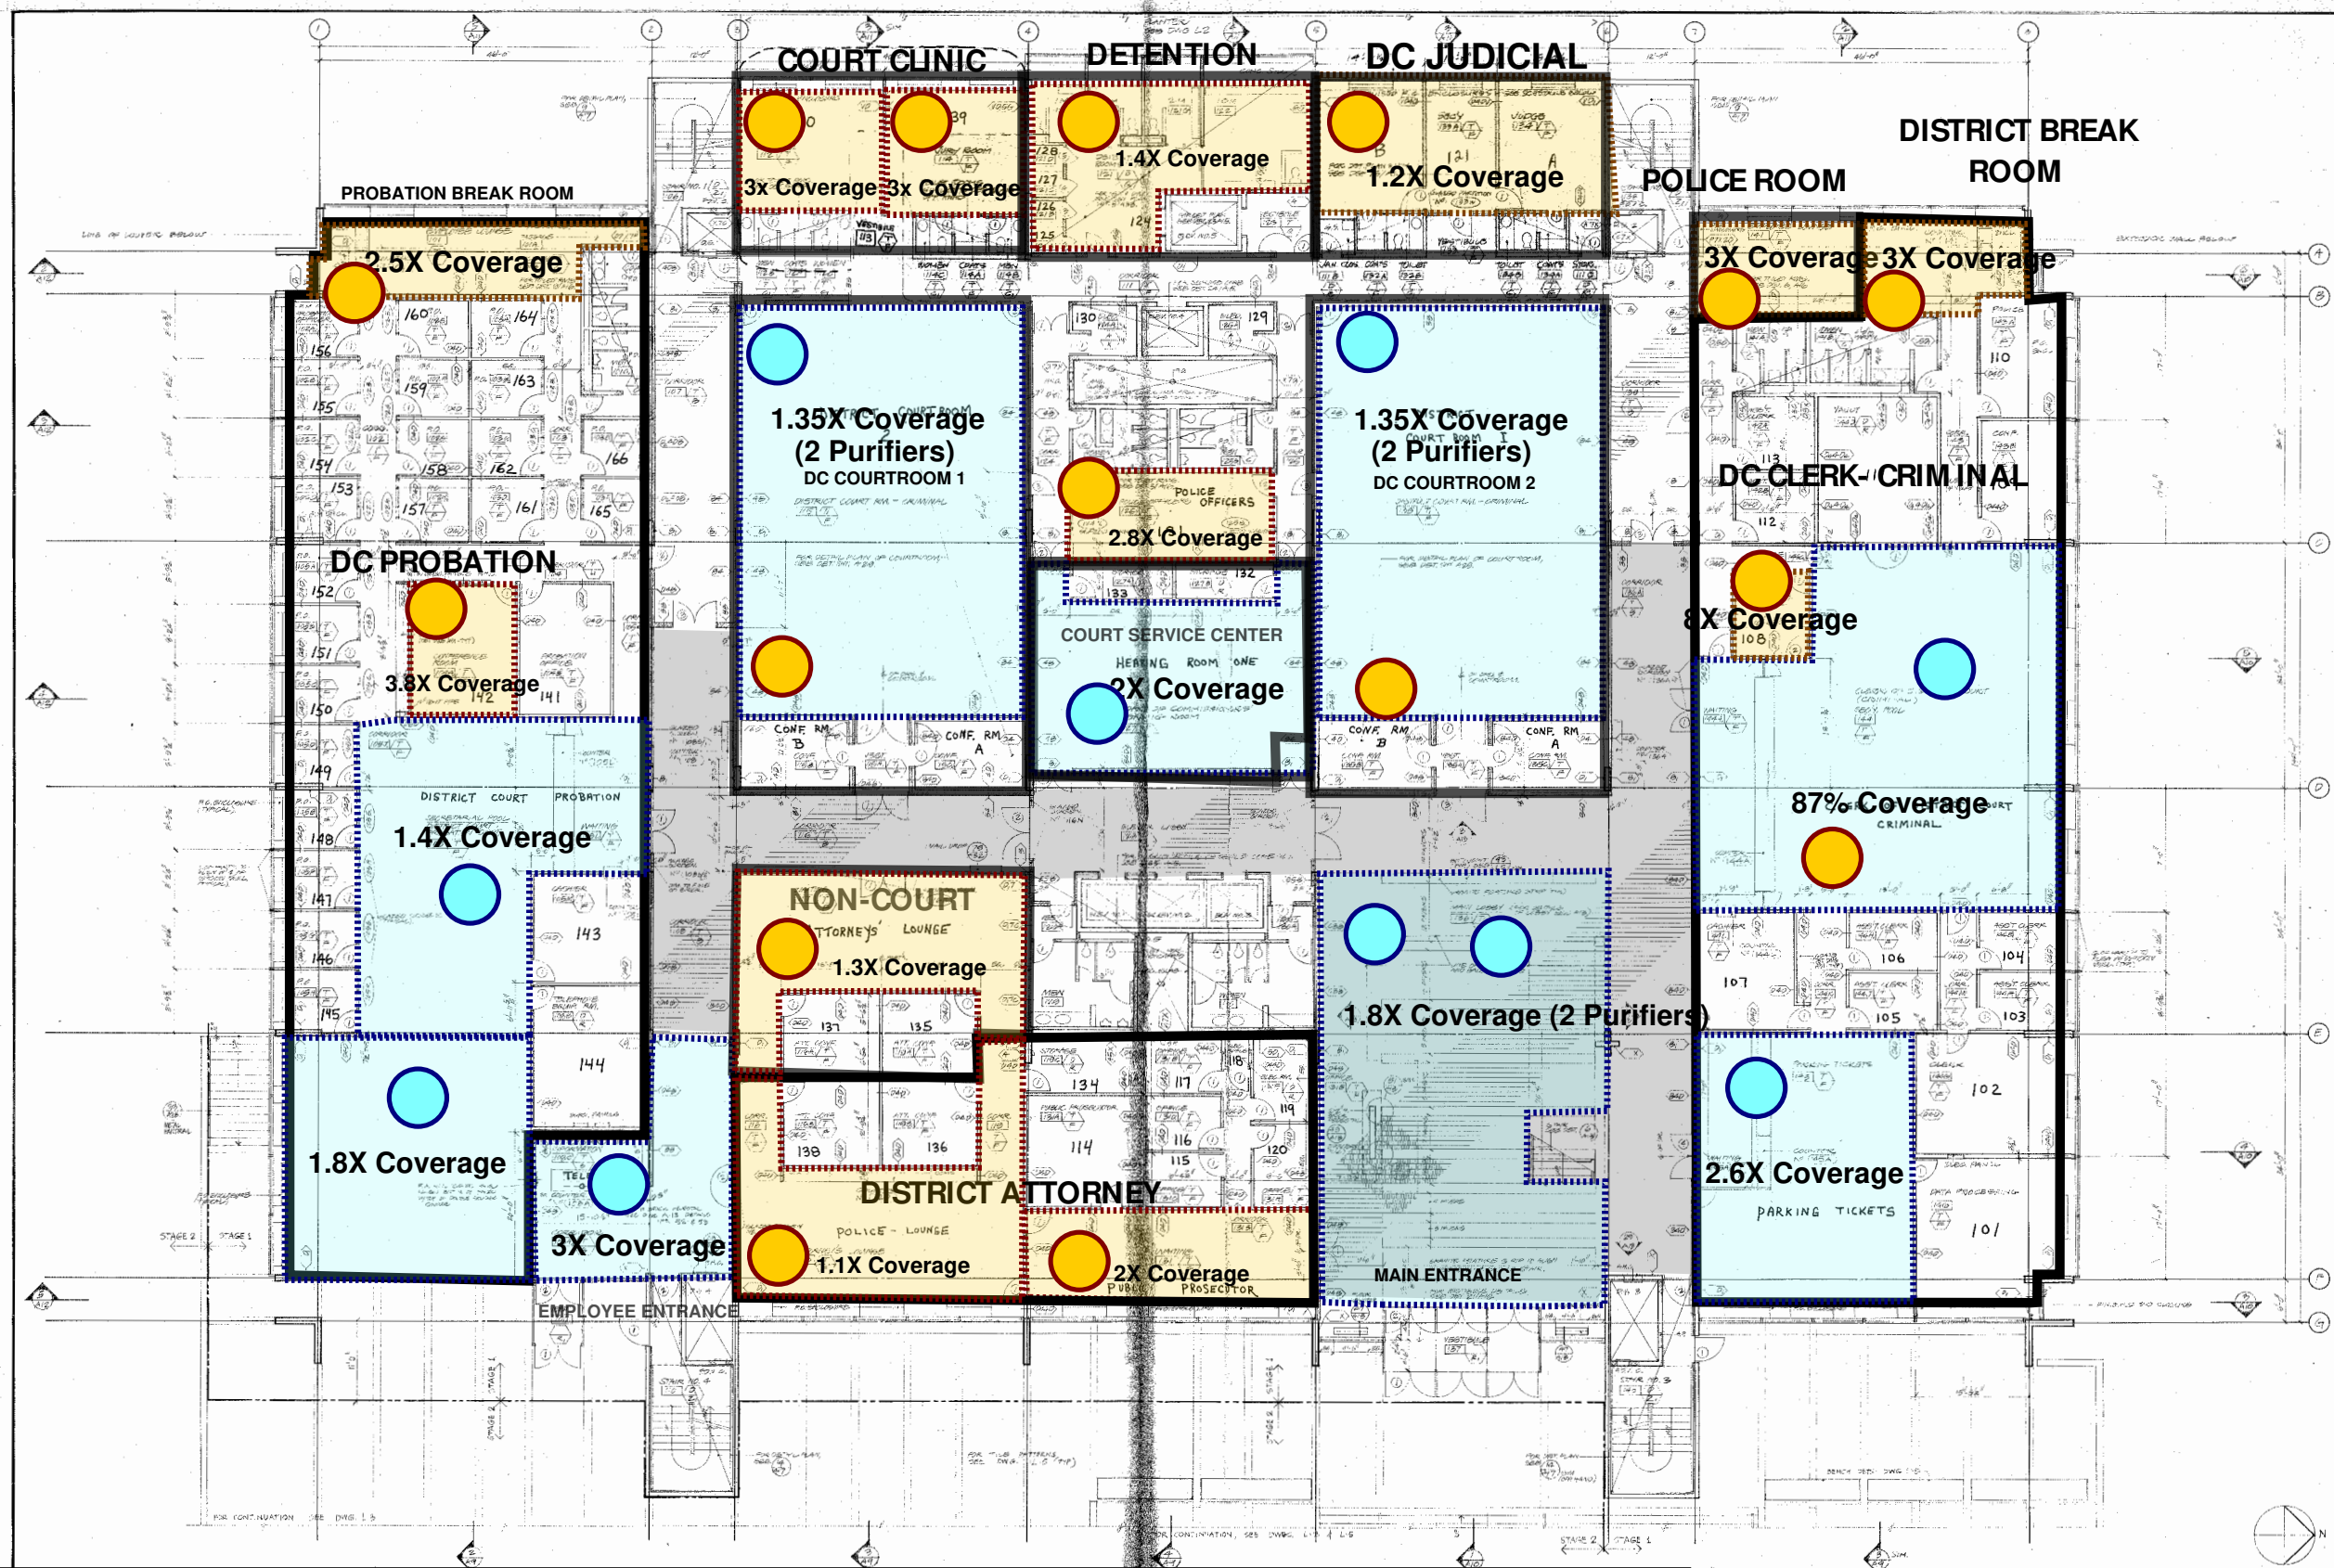


LEGEND

-  1000 SF AIR PURIFICATION SYSTEM (1)
-  1000 SF SYSTEM COVERAGE
-  2000 SF AIR PURIFICATION SYSTEM (3)
-  2000 SF SYSTEM COVERAGE

Roderick Ireland Courthouse
Air Purifier Locations
 7-22-2022

BASEMENT

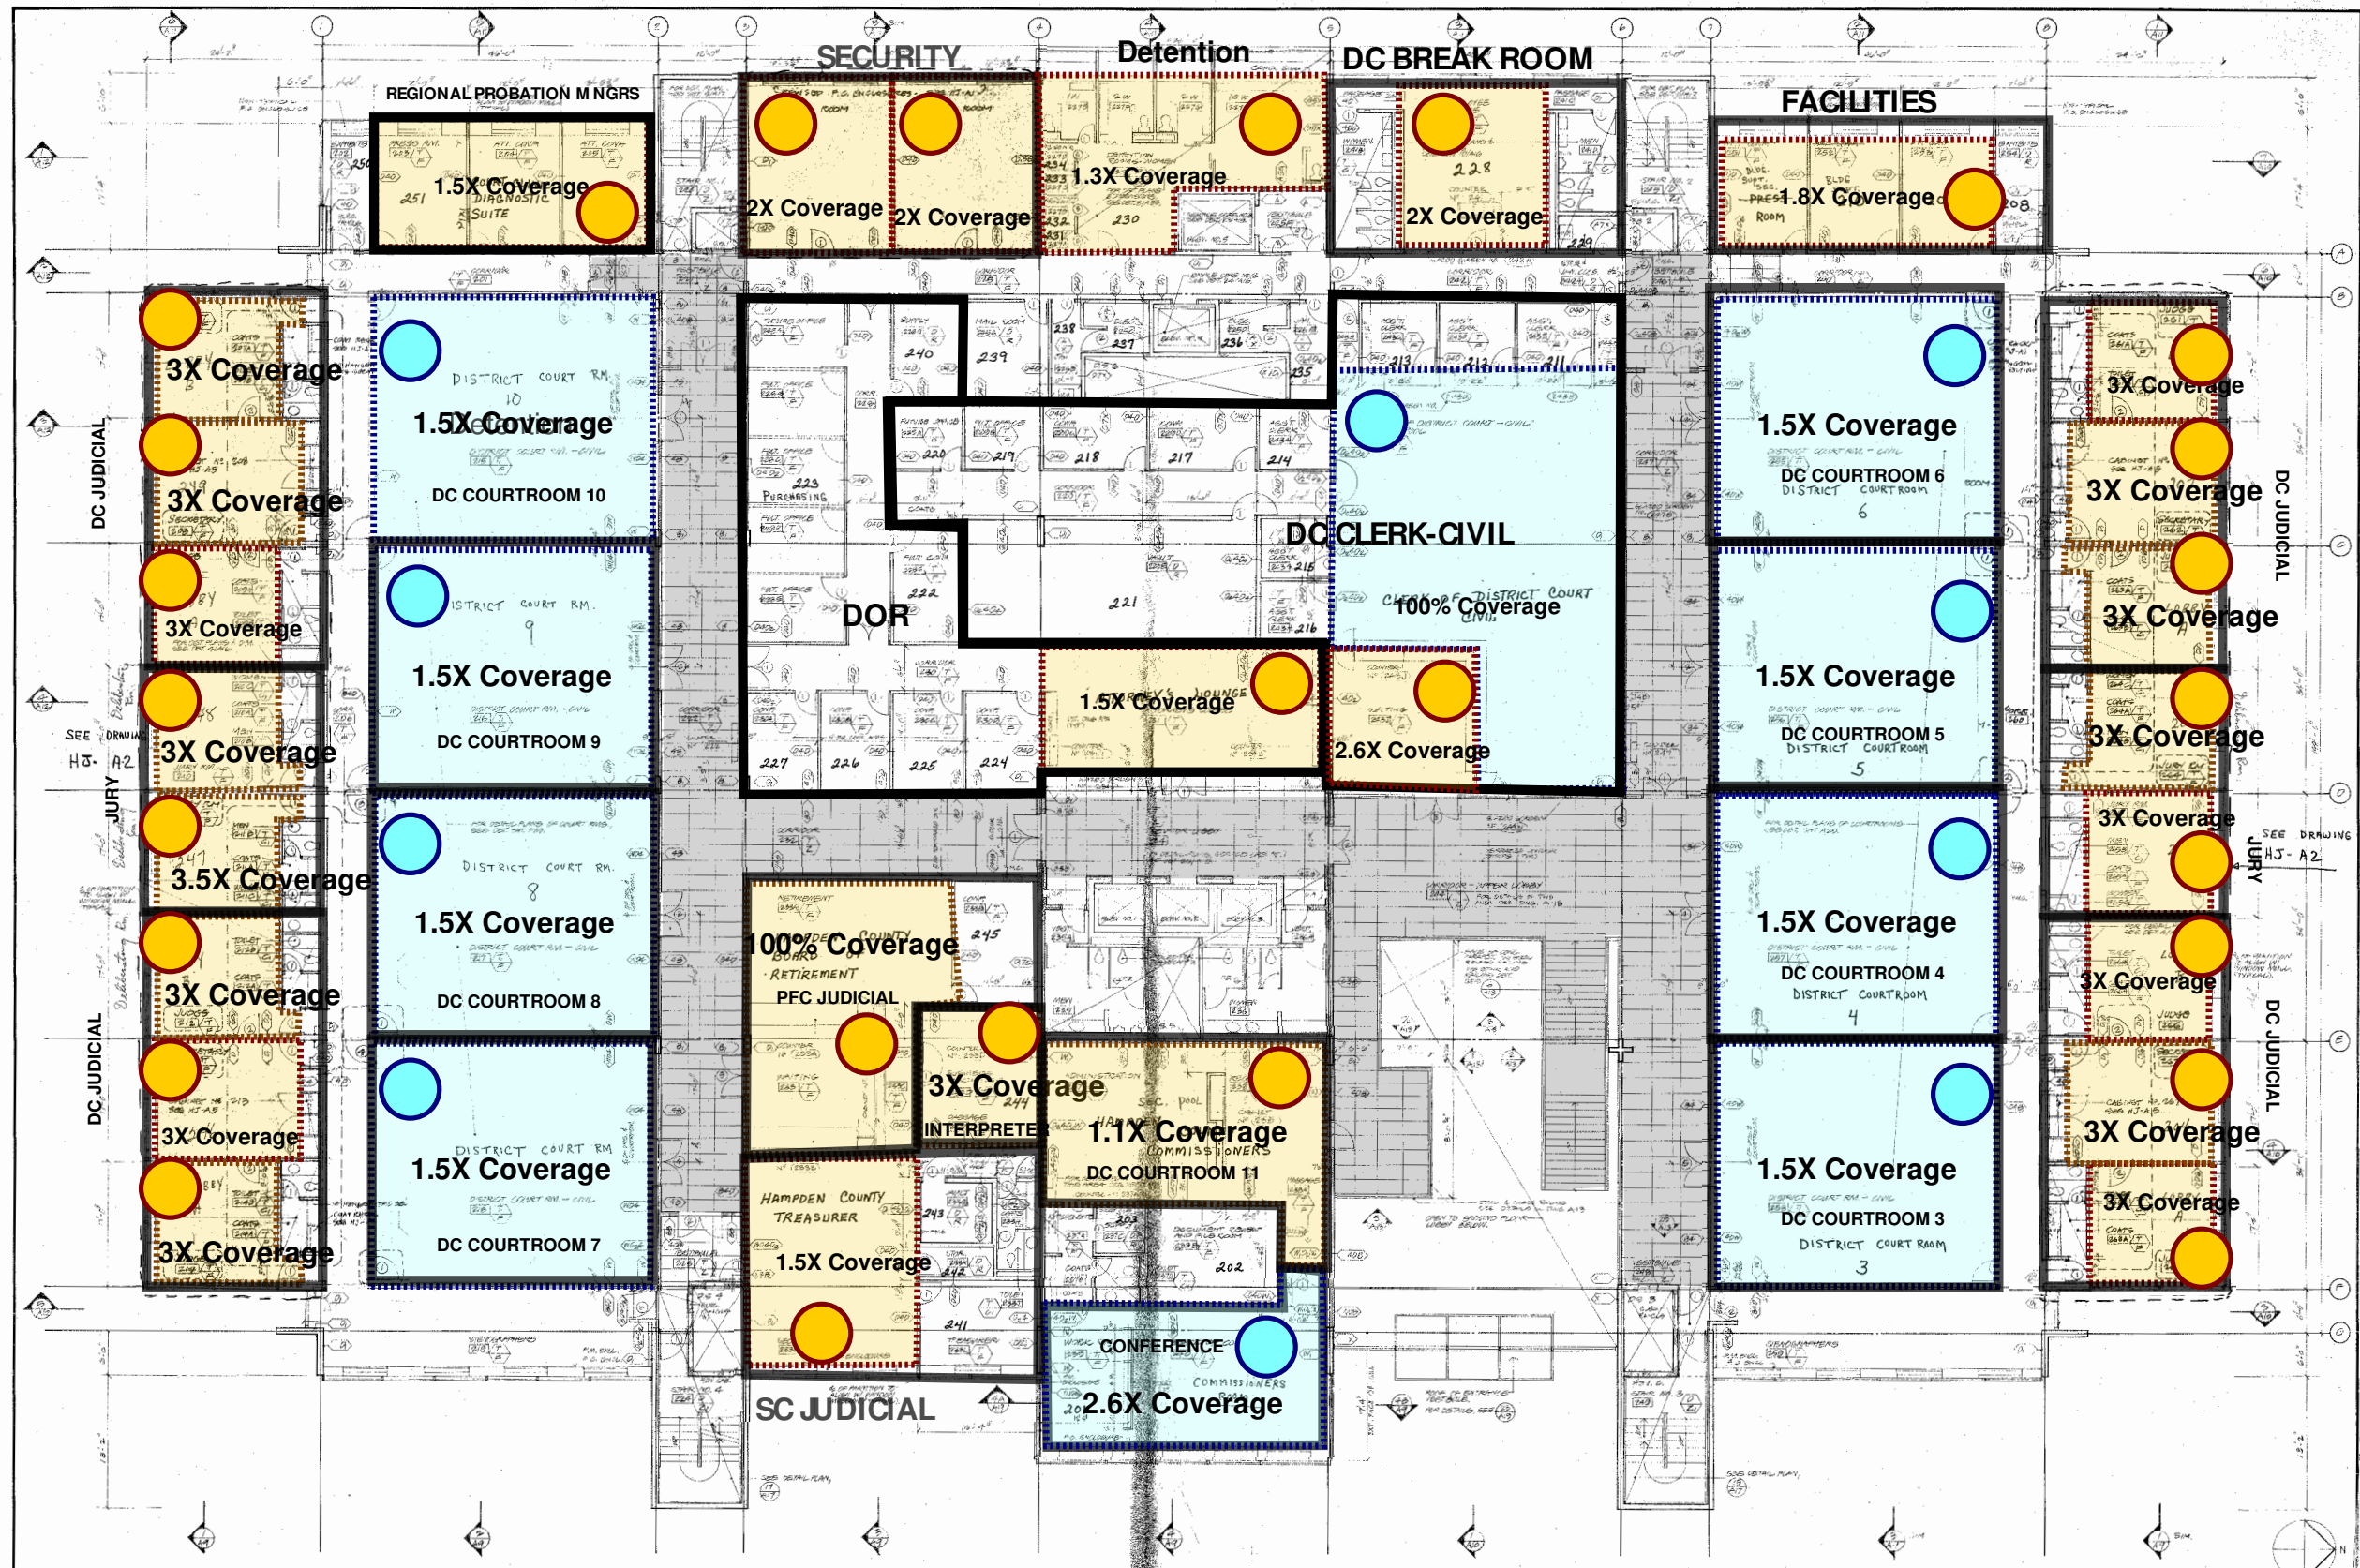


LEGEND





- 1000 SF AIR PURIFICATION SYSTEM (16)
- 1000 SF SYSTEM COVERAGE
- 2000 SF AIR PURIFICATION SYSTEM (10)
- 2000 SF SYSTEM COVERAGE

**Roderick Ireland Courthouse
Air Purifier Locations
7-22-2022**

1st FLOOR

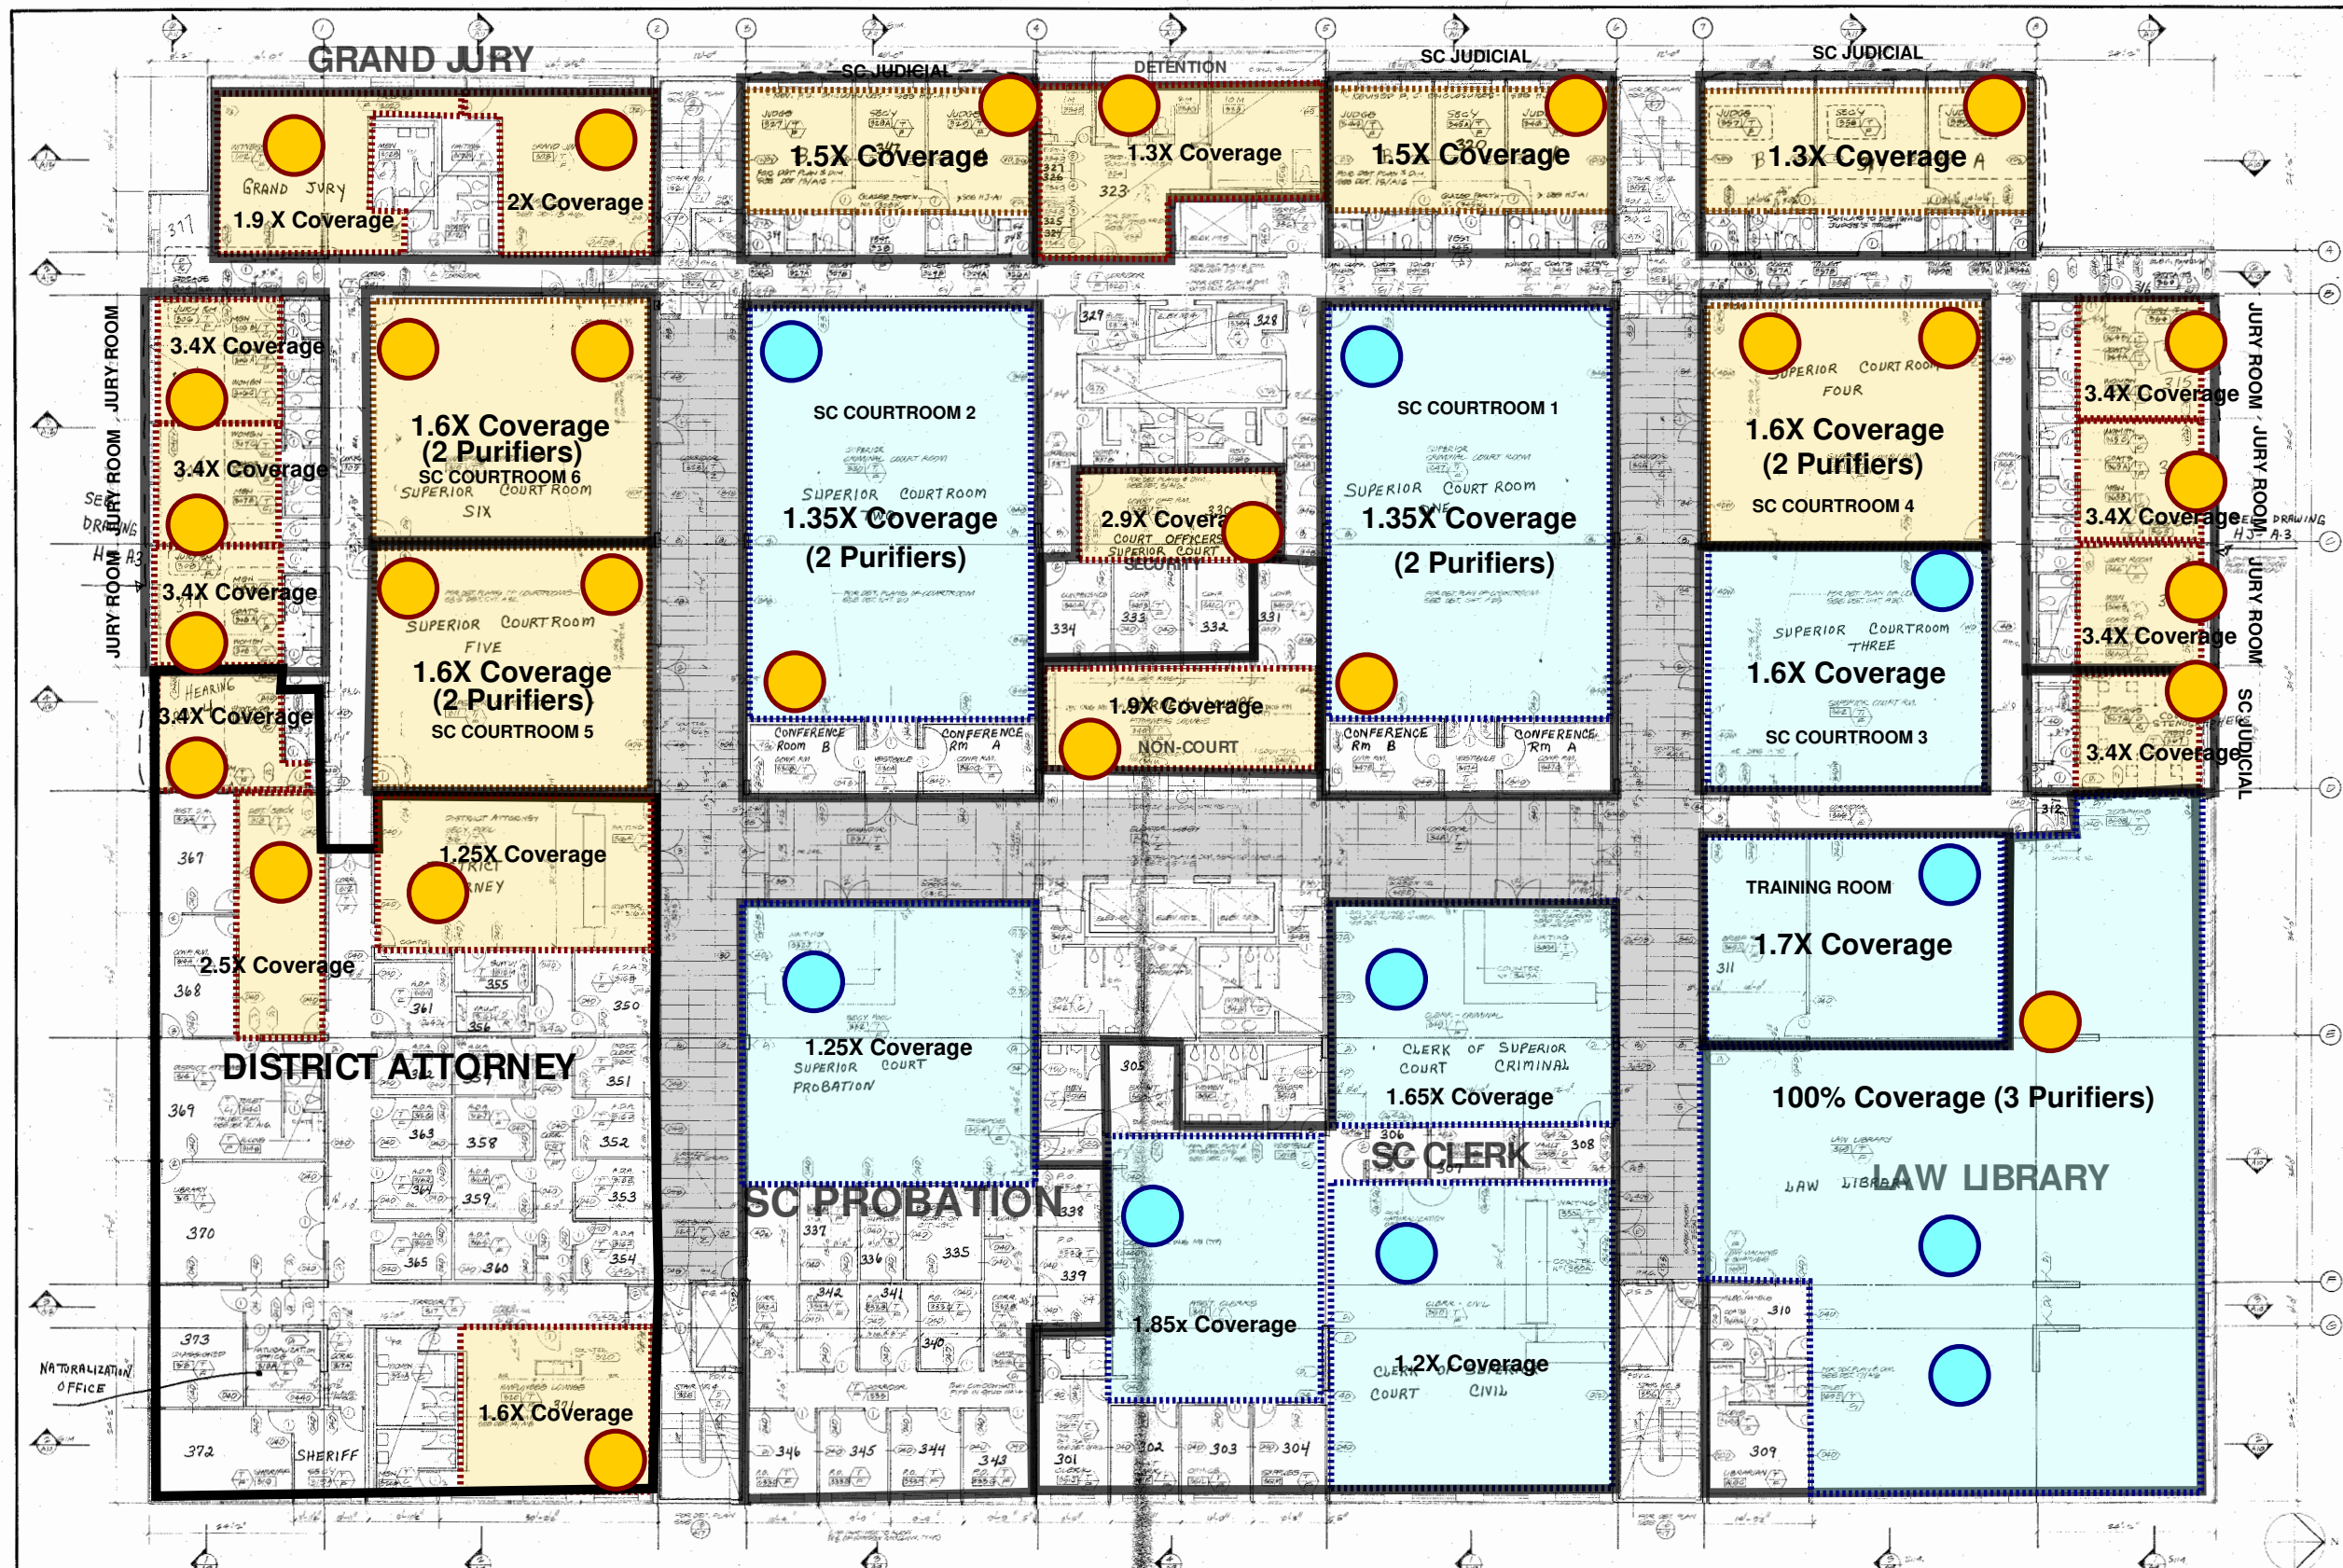


LEGEND





-  1000 SF AIR PURIFICATION SYSTEM (28)
-  1000 SF SYSTEM COVERAGE
-  2000 SF AIR PURIFICATION SYSTEM (10)
-  2000 SF SYSTEM COVERAGE

Roderick Ireland Courthouse
Air Purifier Locations
 7-22-2022

2nd FLOOR

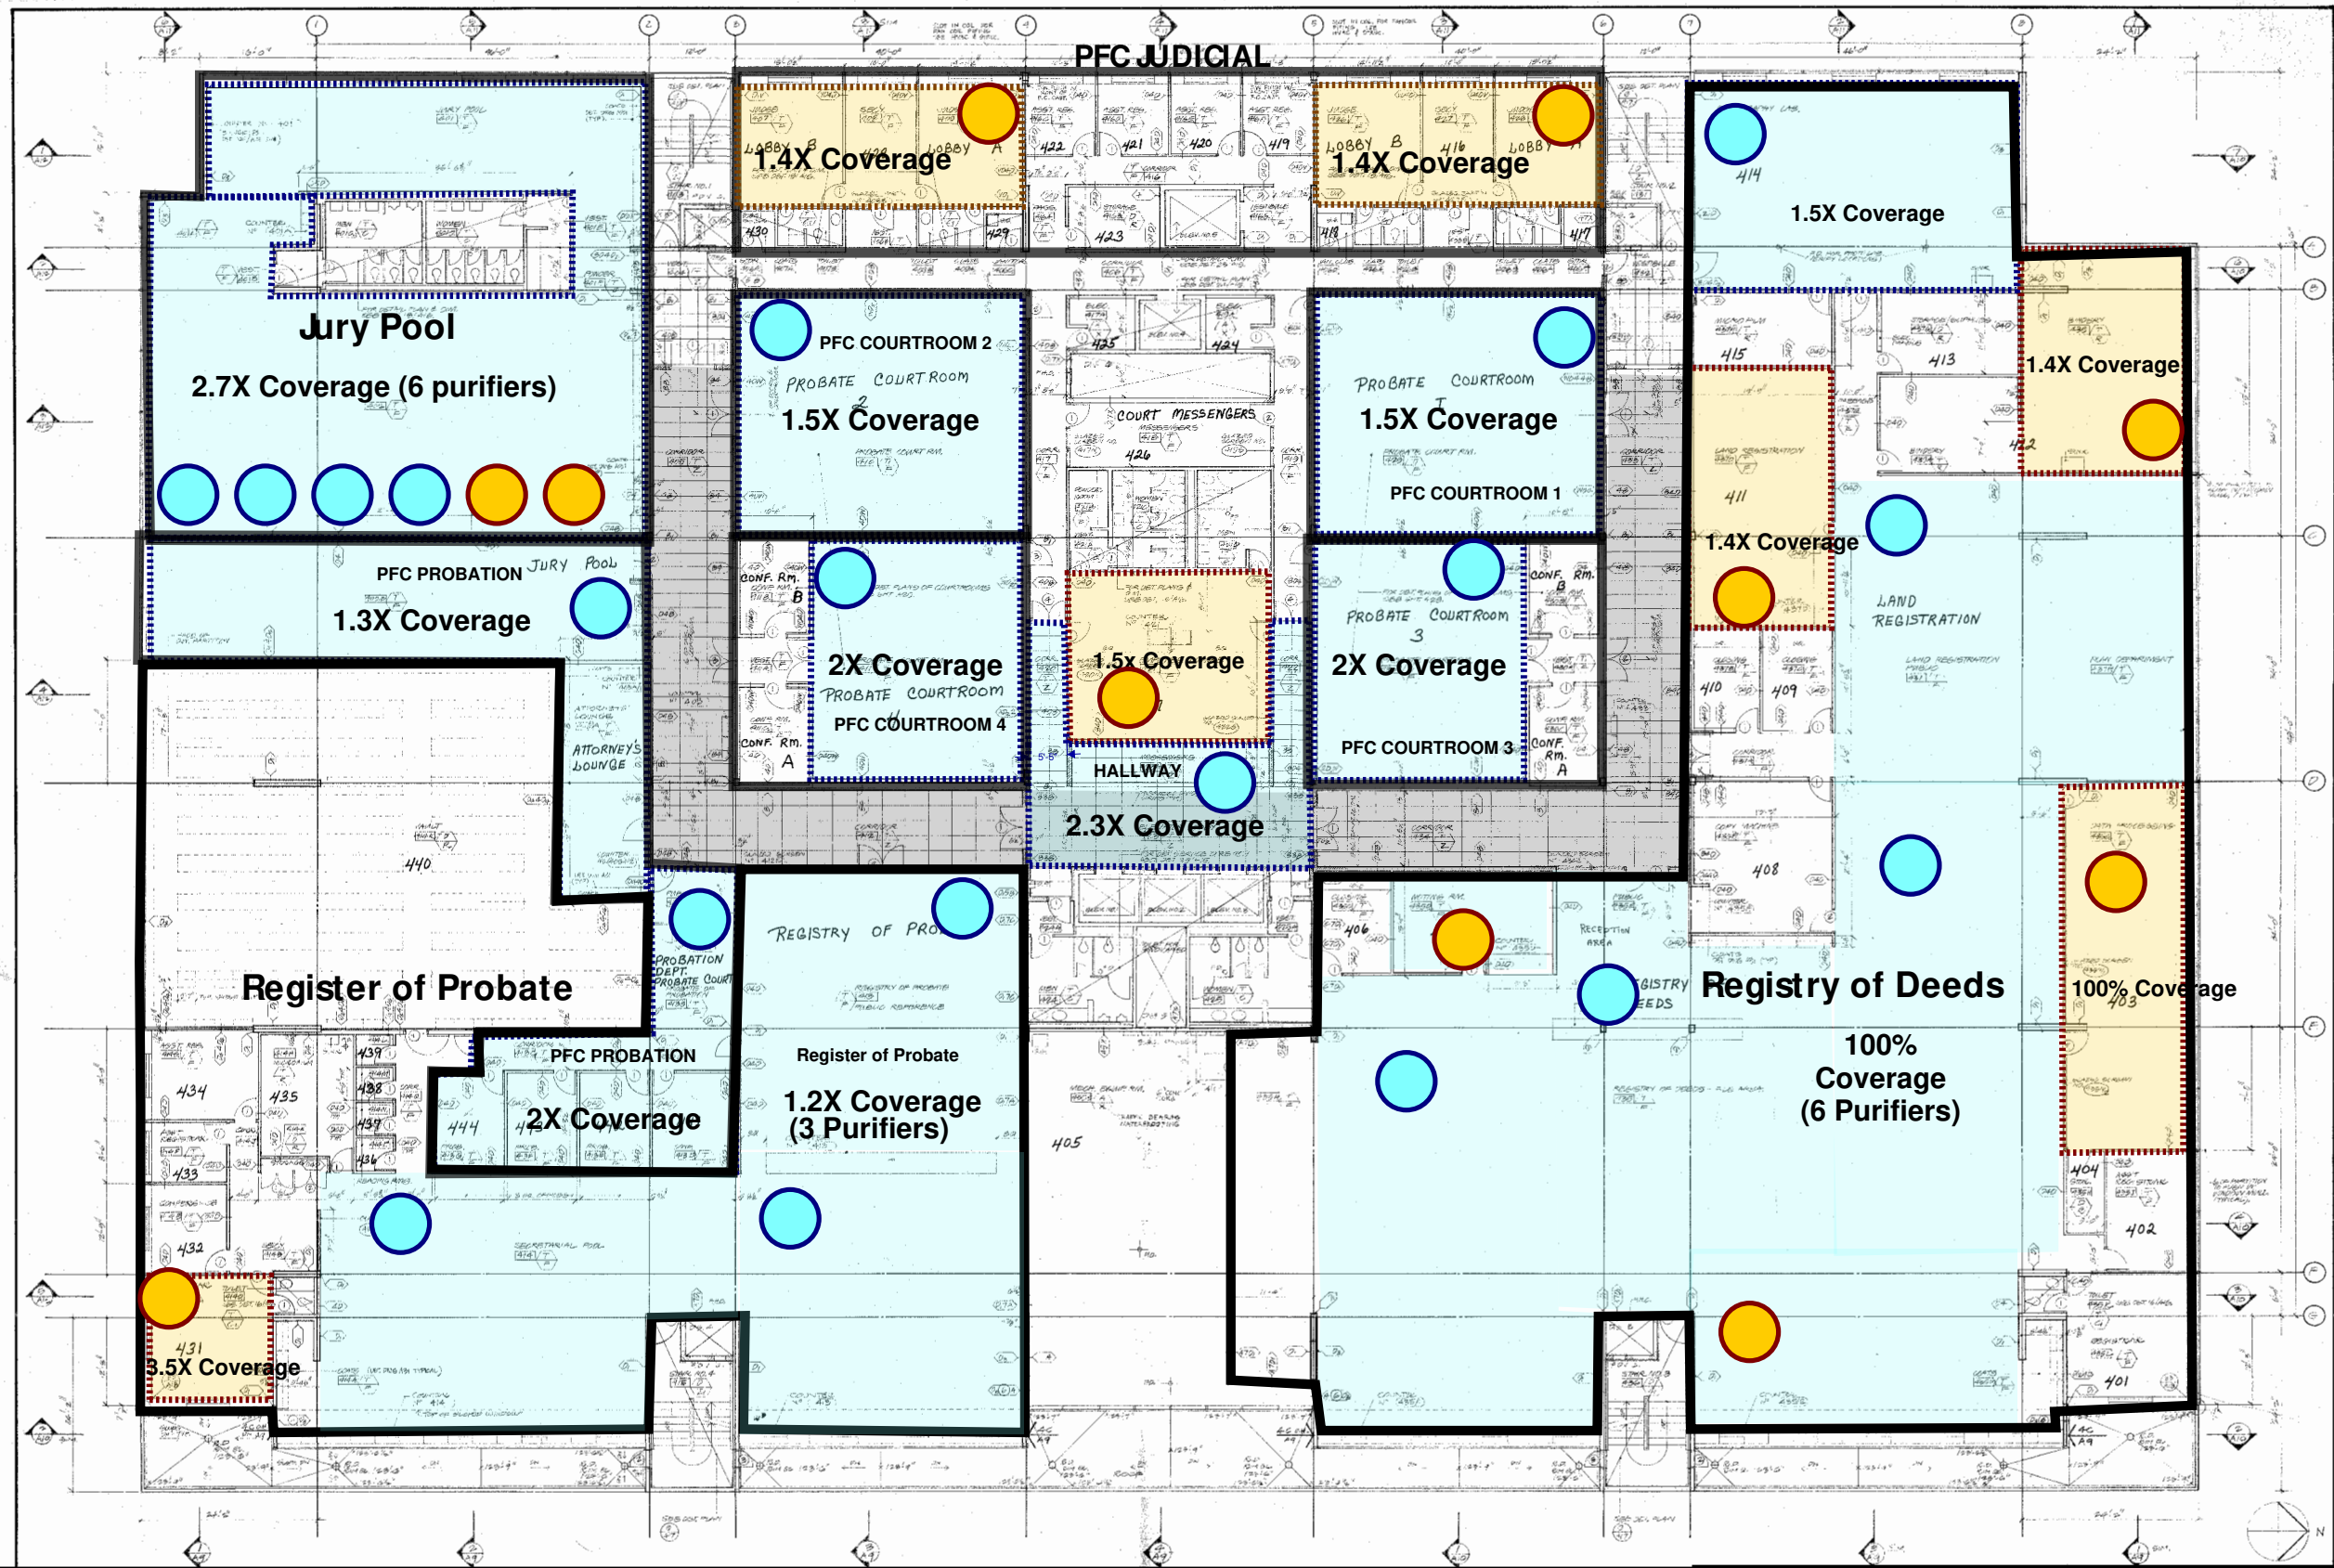


LEGEND





-  1000 SF AIR PURIFICATION SYSTEM (28)
-  1000 SF SYSTEM COVERAGE
-  2000 SF AIR PURIFICATION SYSTEM (10)
-  2000 SF SYSTEM COVERAGE

Roderick Ireland Courthouse
Air Purifier Locations
 7-22-2022

3rd FLOOR



LEGEND

-  1000 SF AIR PURIFICATION SYSTEM (11)
-  1000 SF SYSTEM COVERAGE
-  2000 SF AIR PURIFICATION SYSTEM (19)
-  2000 SF SYSTEM COVERAGE

Roderick Ireland Courthouse
Air Purifier Locations
 7-22-2022

4th FLOOR