


LEGEND		EXISTING	ADDITIONAL
○ 1	1000 SF AIR PURIFICATION SYSTEM (0)	○ 1	○ 1 1000 SF AIR PURIFICATION SYSTEM (1)
⋯	1000 SF SYSTEM COVERAGE	⋯	⋯ 1000 SF SYSTEM COVERAGE
○ 1	2000 SF AIR PURIFICATION SYSTEM (3)	○ 1	○ 1 2000 SF AIR PURIFICATION SYSTEM (0)
⋯	2000 SF SYSTEM COVERAGE	⋯	⋯ 2000 SF SYSTEM COVERAGE


Roderick Ireland Courthouse
Air Purifier Locations

BASEMENT

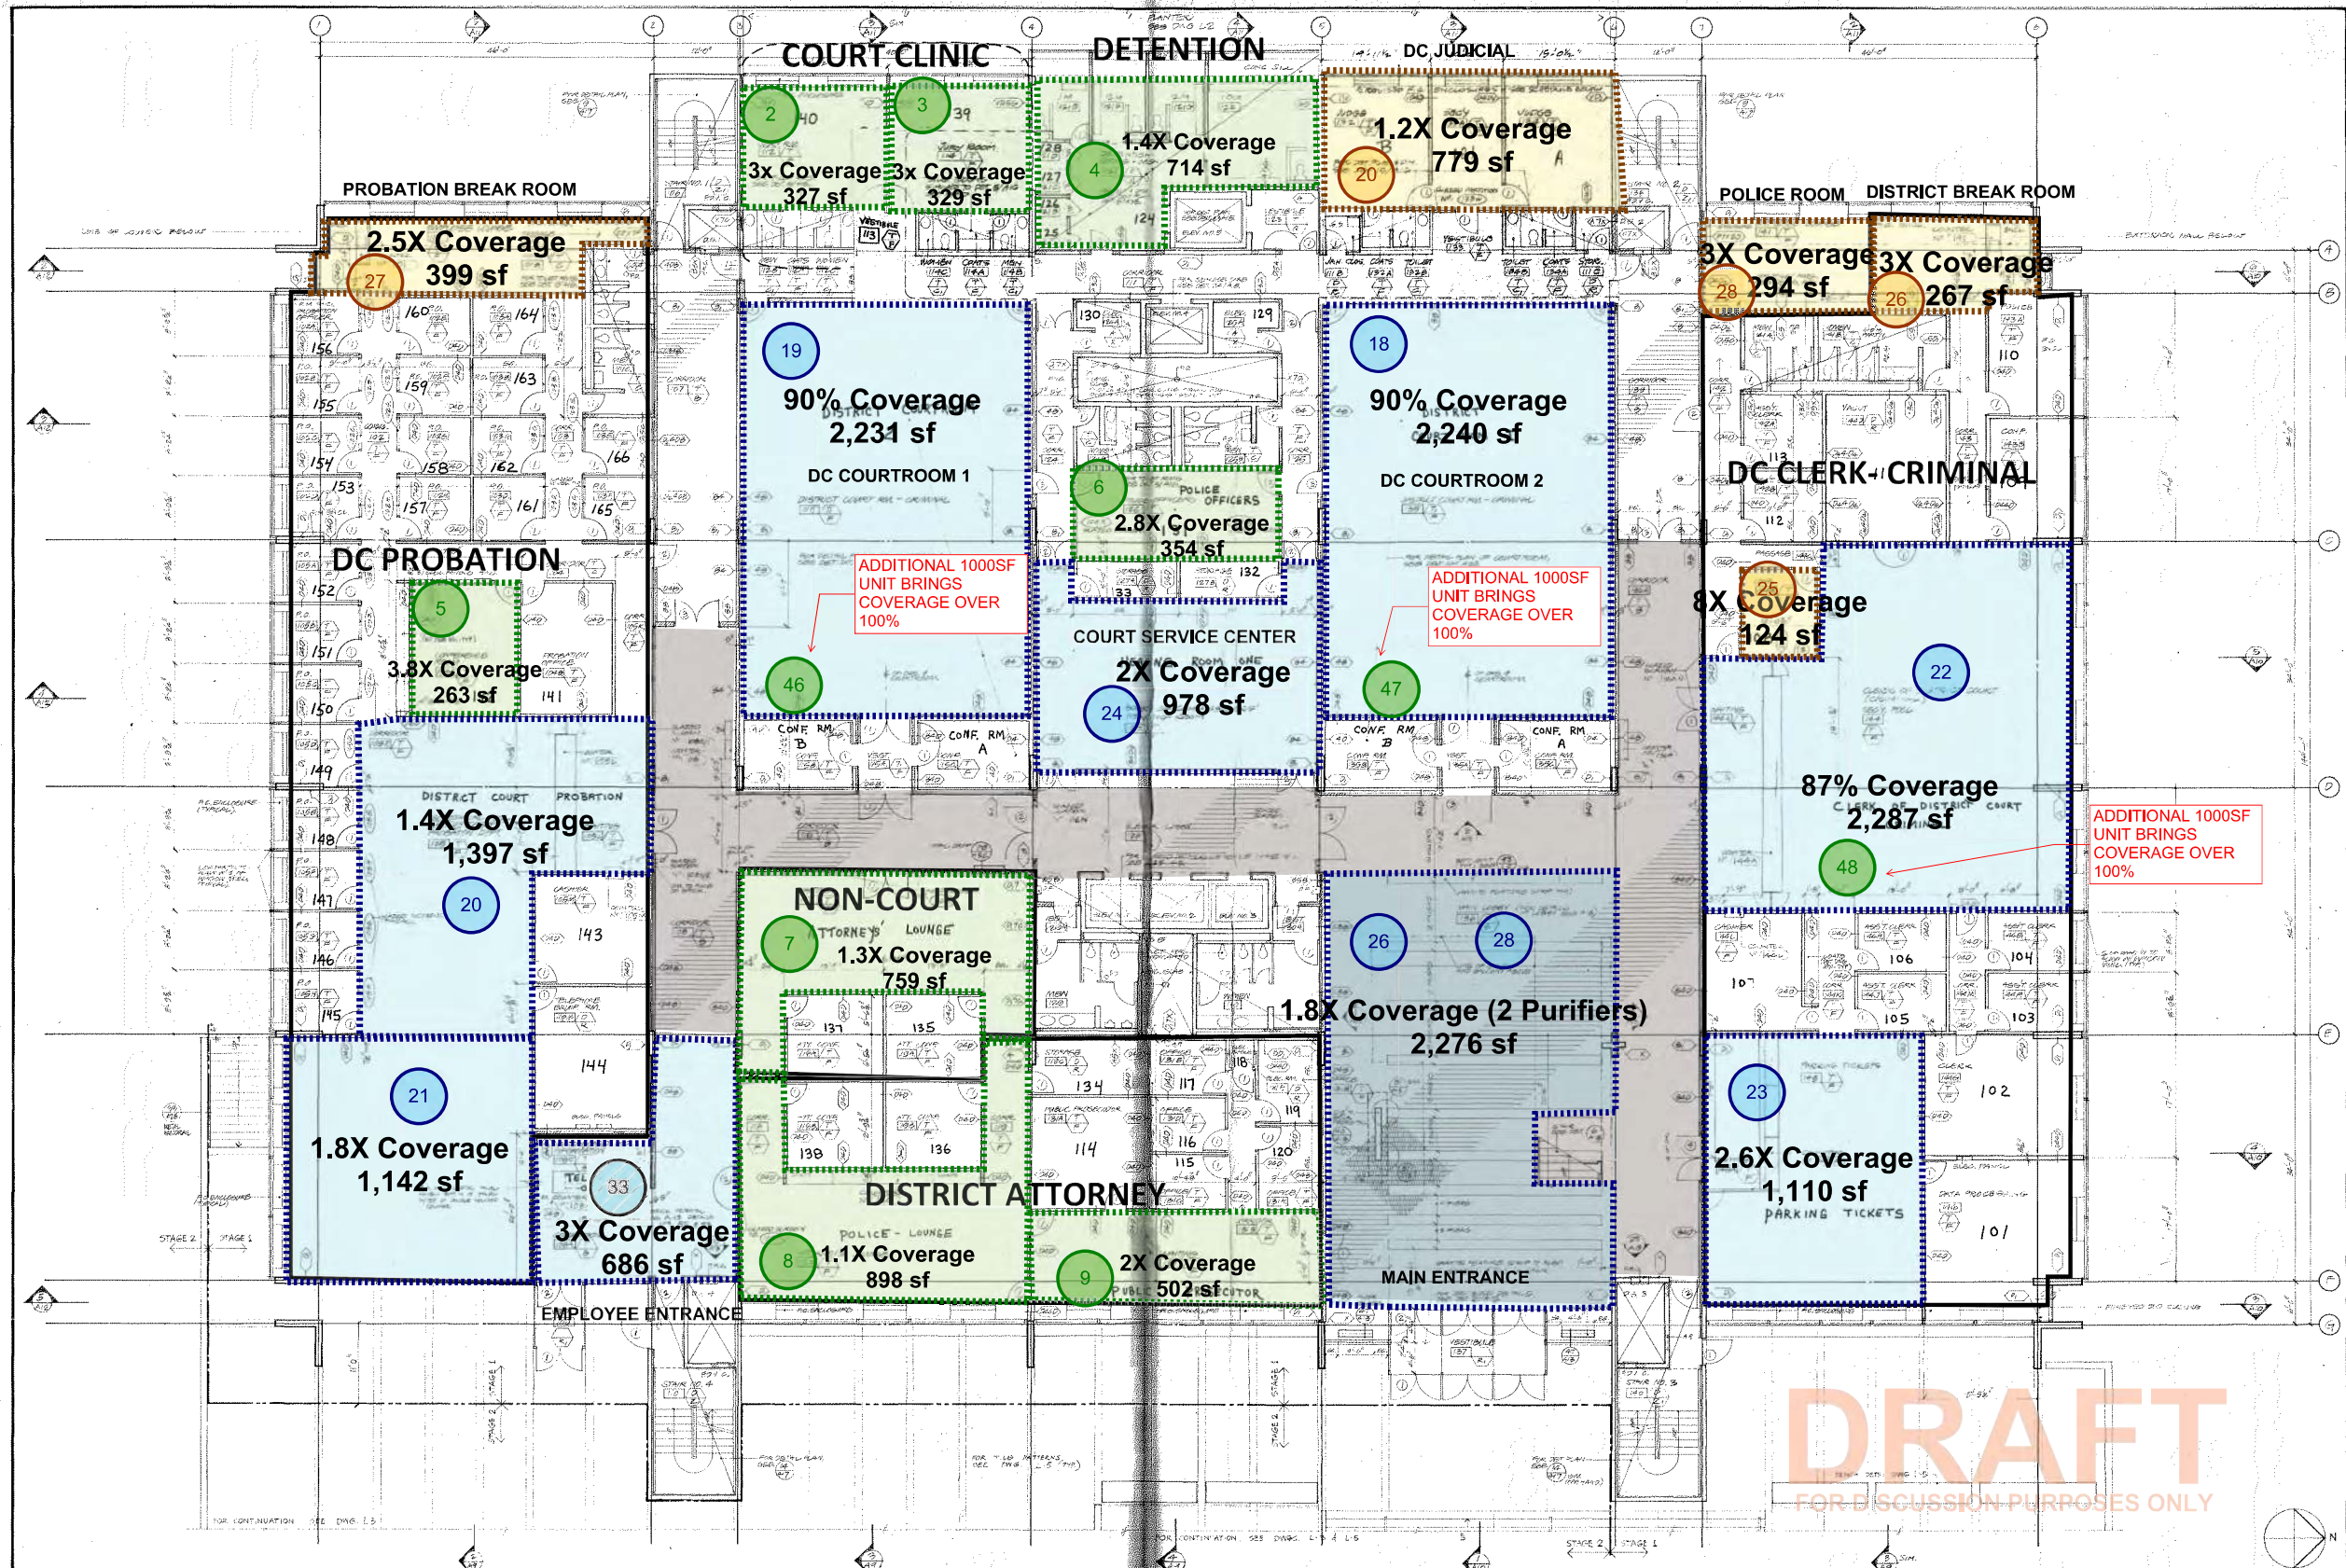

LEGEND		EXISTING	ADDITIONAL
1	1000 SF AIR PURIFICATION SYSTEM (5)	1	1000 SF AIR PURIFICATION SYSTEM (11)
1	1000 SF SYSTEM COVERAGE	1	1000 SF SYSTEM COVERAGE
1	2000 SF AIR PURIFICATION SYSTEM (10)	1	2000 SF AIR PURIFICATION SYSTEM (0)
1	2000 SF SYSTEM COVERAGE	1	2000 SF SYSTEM COVERAGE


Roderick Ireland Courthouse
Air Purifier Locations
1st FLOOR

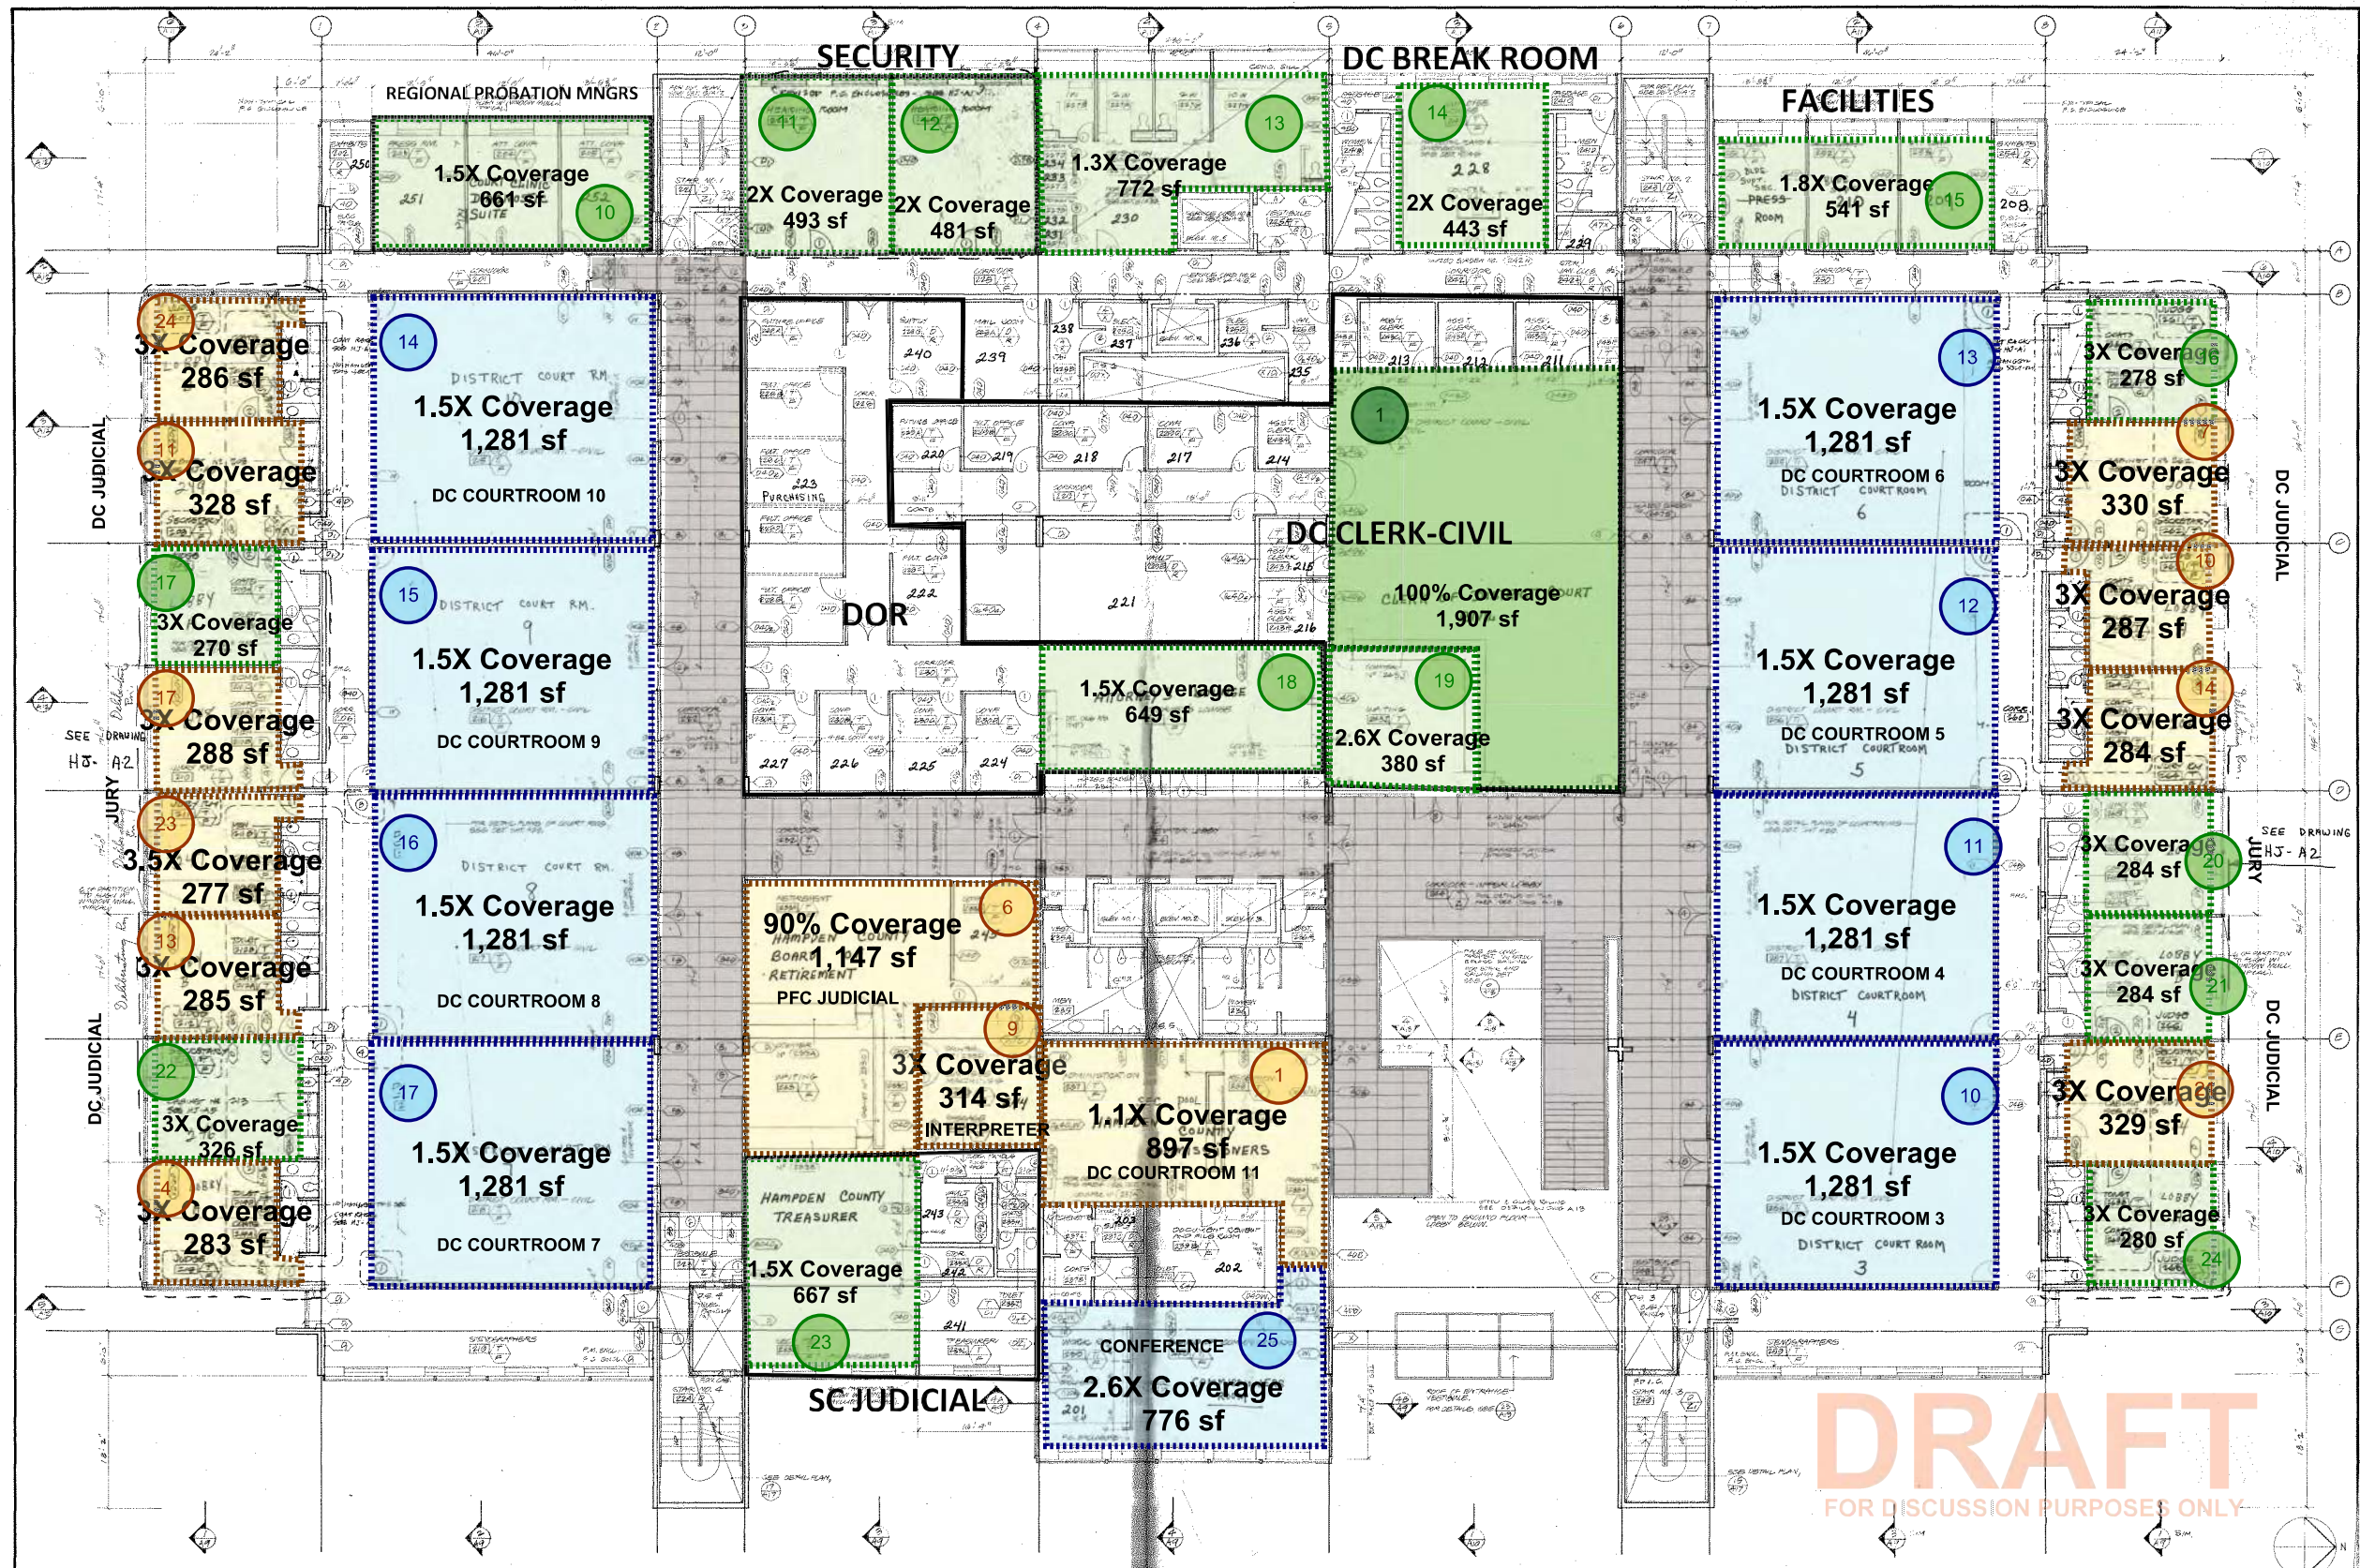

DRAFT
FOR DISCUSSION PURPOSES ONLY

LEGEND		EXISTING	ADDITIONAL
	1000 SF AIR PURIFICATION SYSTEM (13)		1000 SF AIR PURIFICATION SYSTEM (15)
	1000 SF SYSTEM COVERAGE		1000 SF SYSTEM COVERAGE
	2000 SF AIR PURIFICATION SYSTEM (10)		2000 SF AIR PURIFICATION SYSTEM (1)
	2000 SF SYSTEM COVERAGE		2000 SF SYSTEM COVERAGE


Roderick Ireland Courthouse
Air Purifier Locations
2nd FLOOR

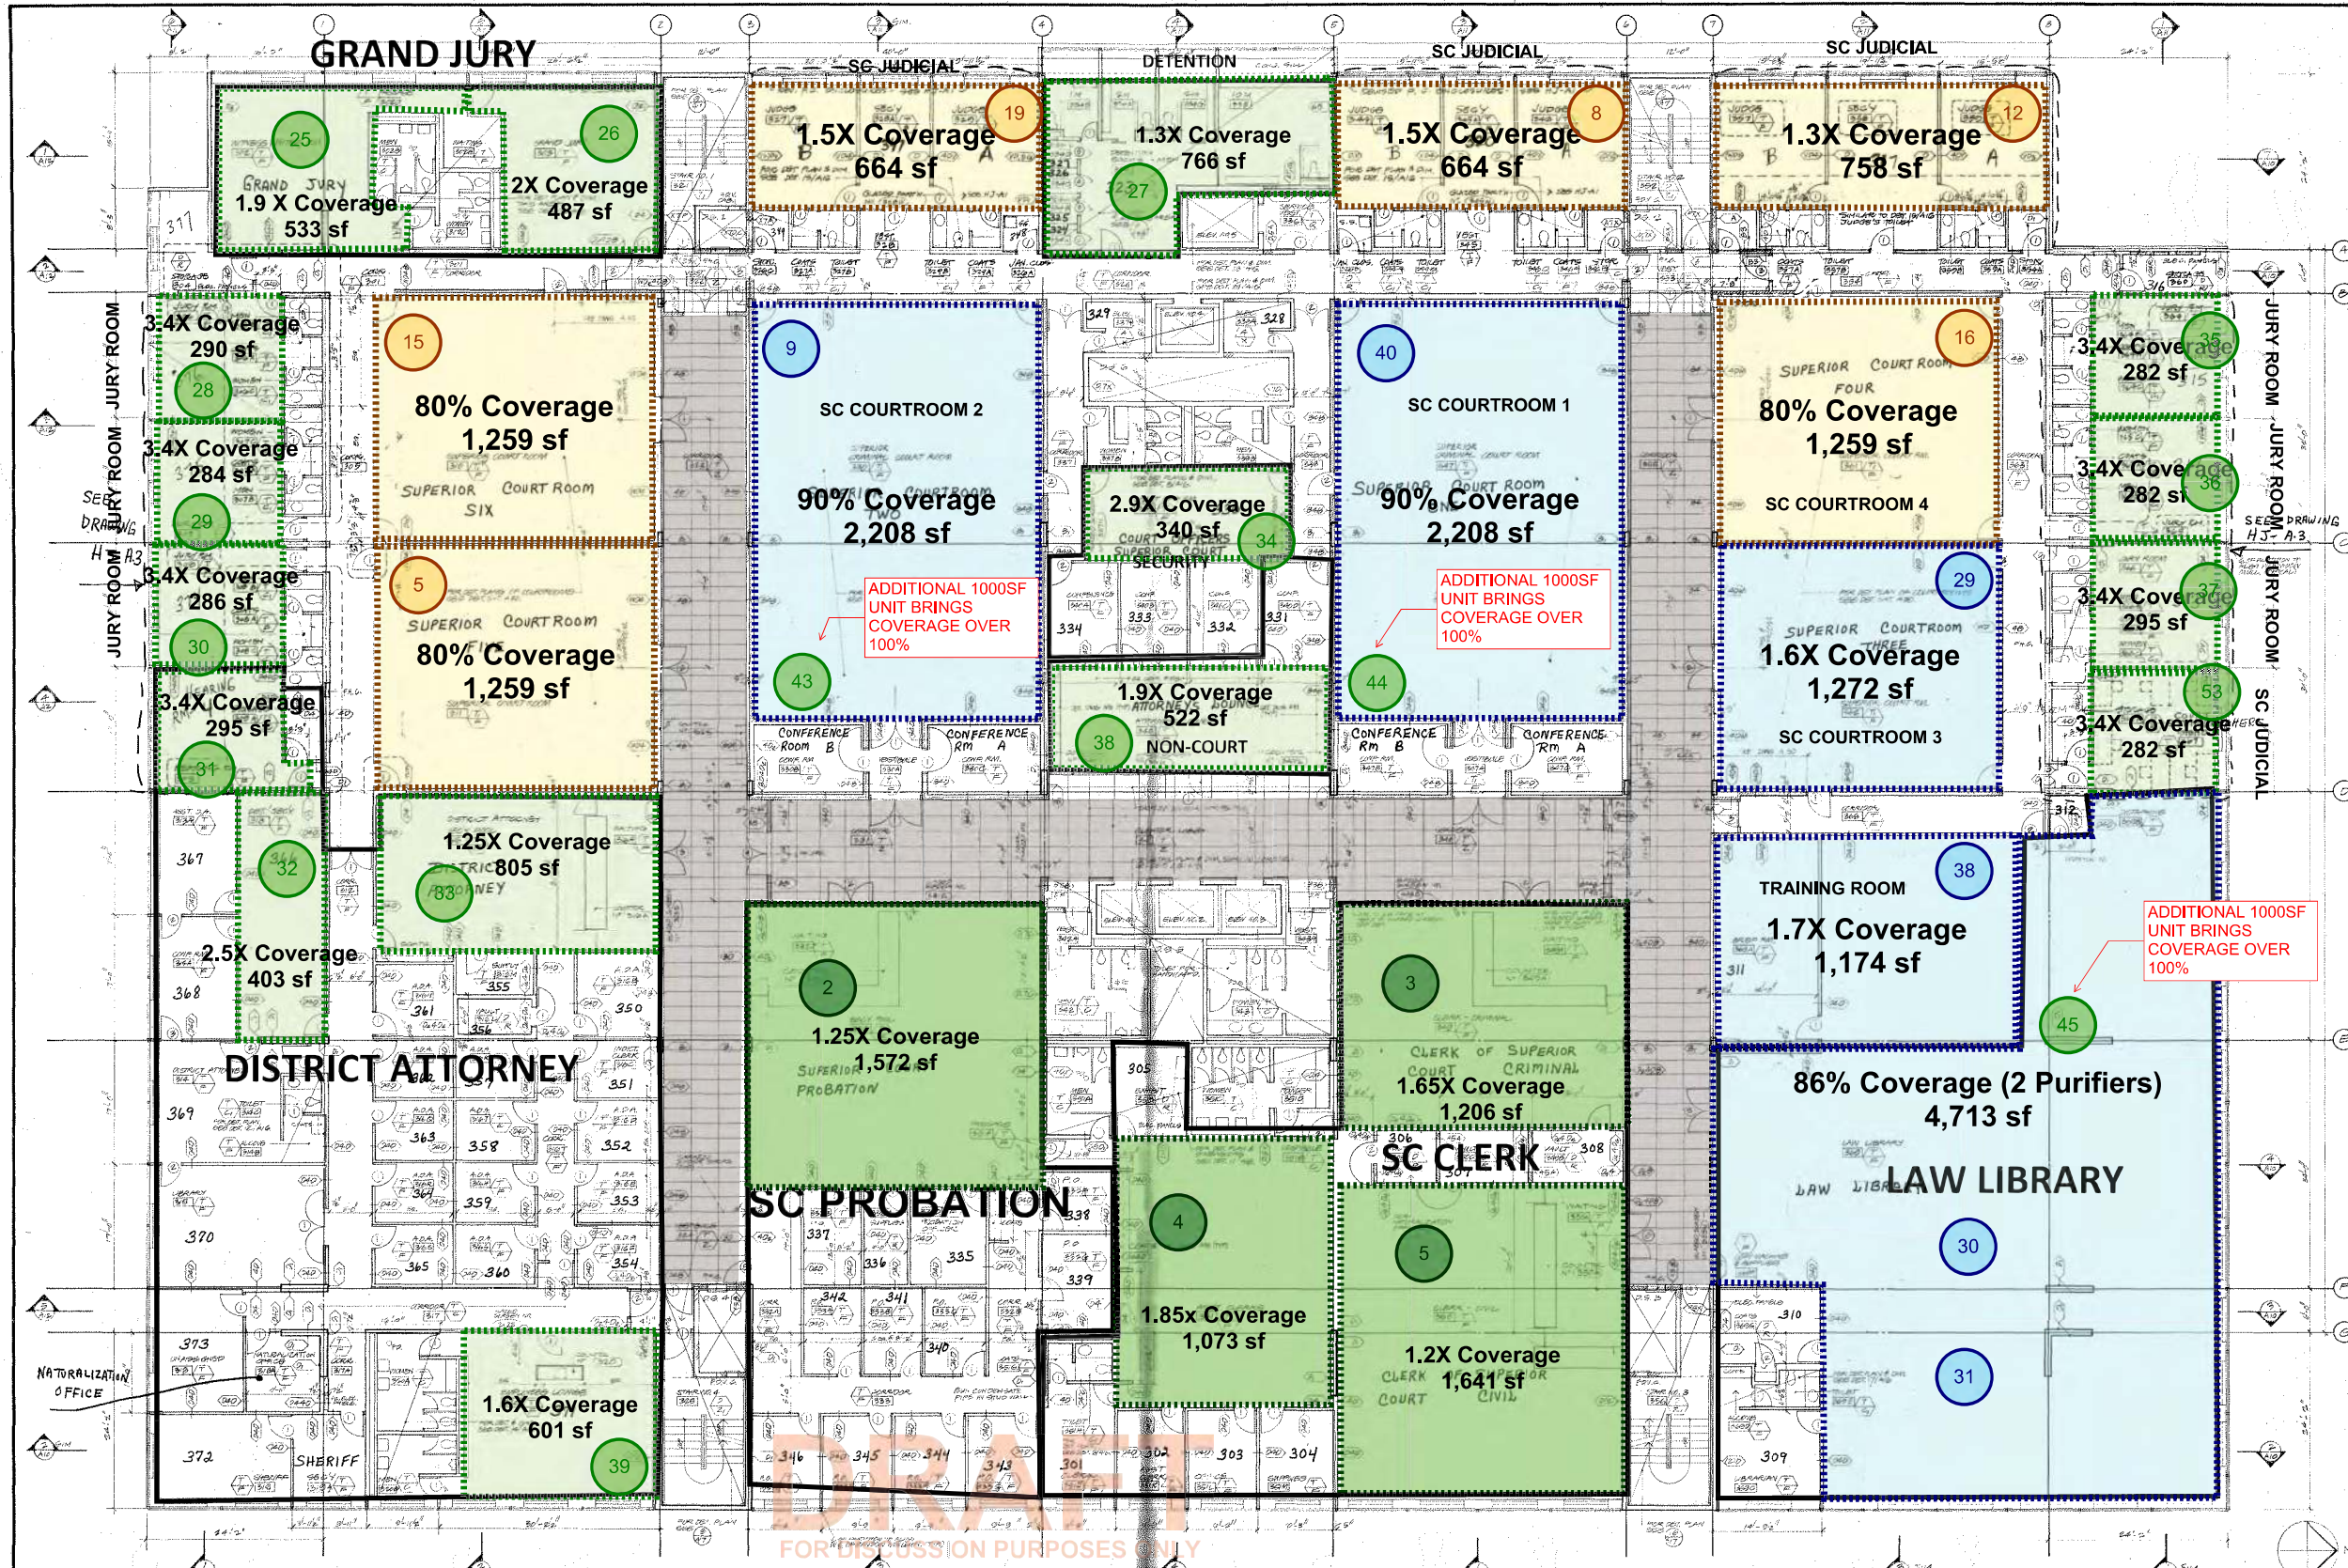

LEGEND		EXISTING	ADDITIONAL
	1000 SF AIR PURIFICATION SYSTEM (6)		1000 SF AIR PURIFICATION SYSTEM (19)
	1000 SF SYSTEM COVERAGE		1000 SF SYSTEM COVERAGE
	2000 SF AIR PURIFICATION SYSTEM (6)		2000 SF AIR PURIFICATION SYSTEM (4)
	2000 SF SYSTEM COVERAGE		2000 SF SYSTEM COVERAGE

**Roderick Ireland Courthouse
Air Purifier Locations
3rd FLOOR**

FOR DISCUSSION PURPOSES ONLY

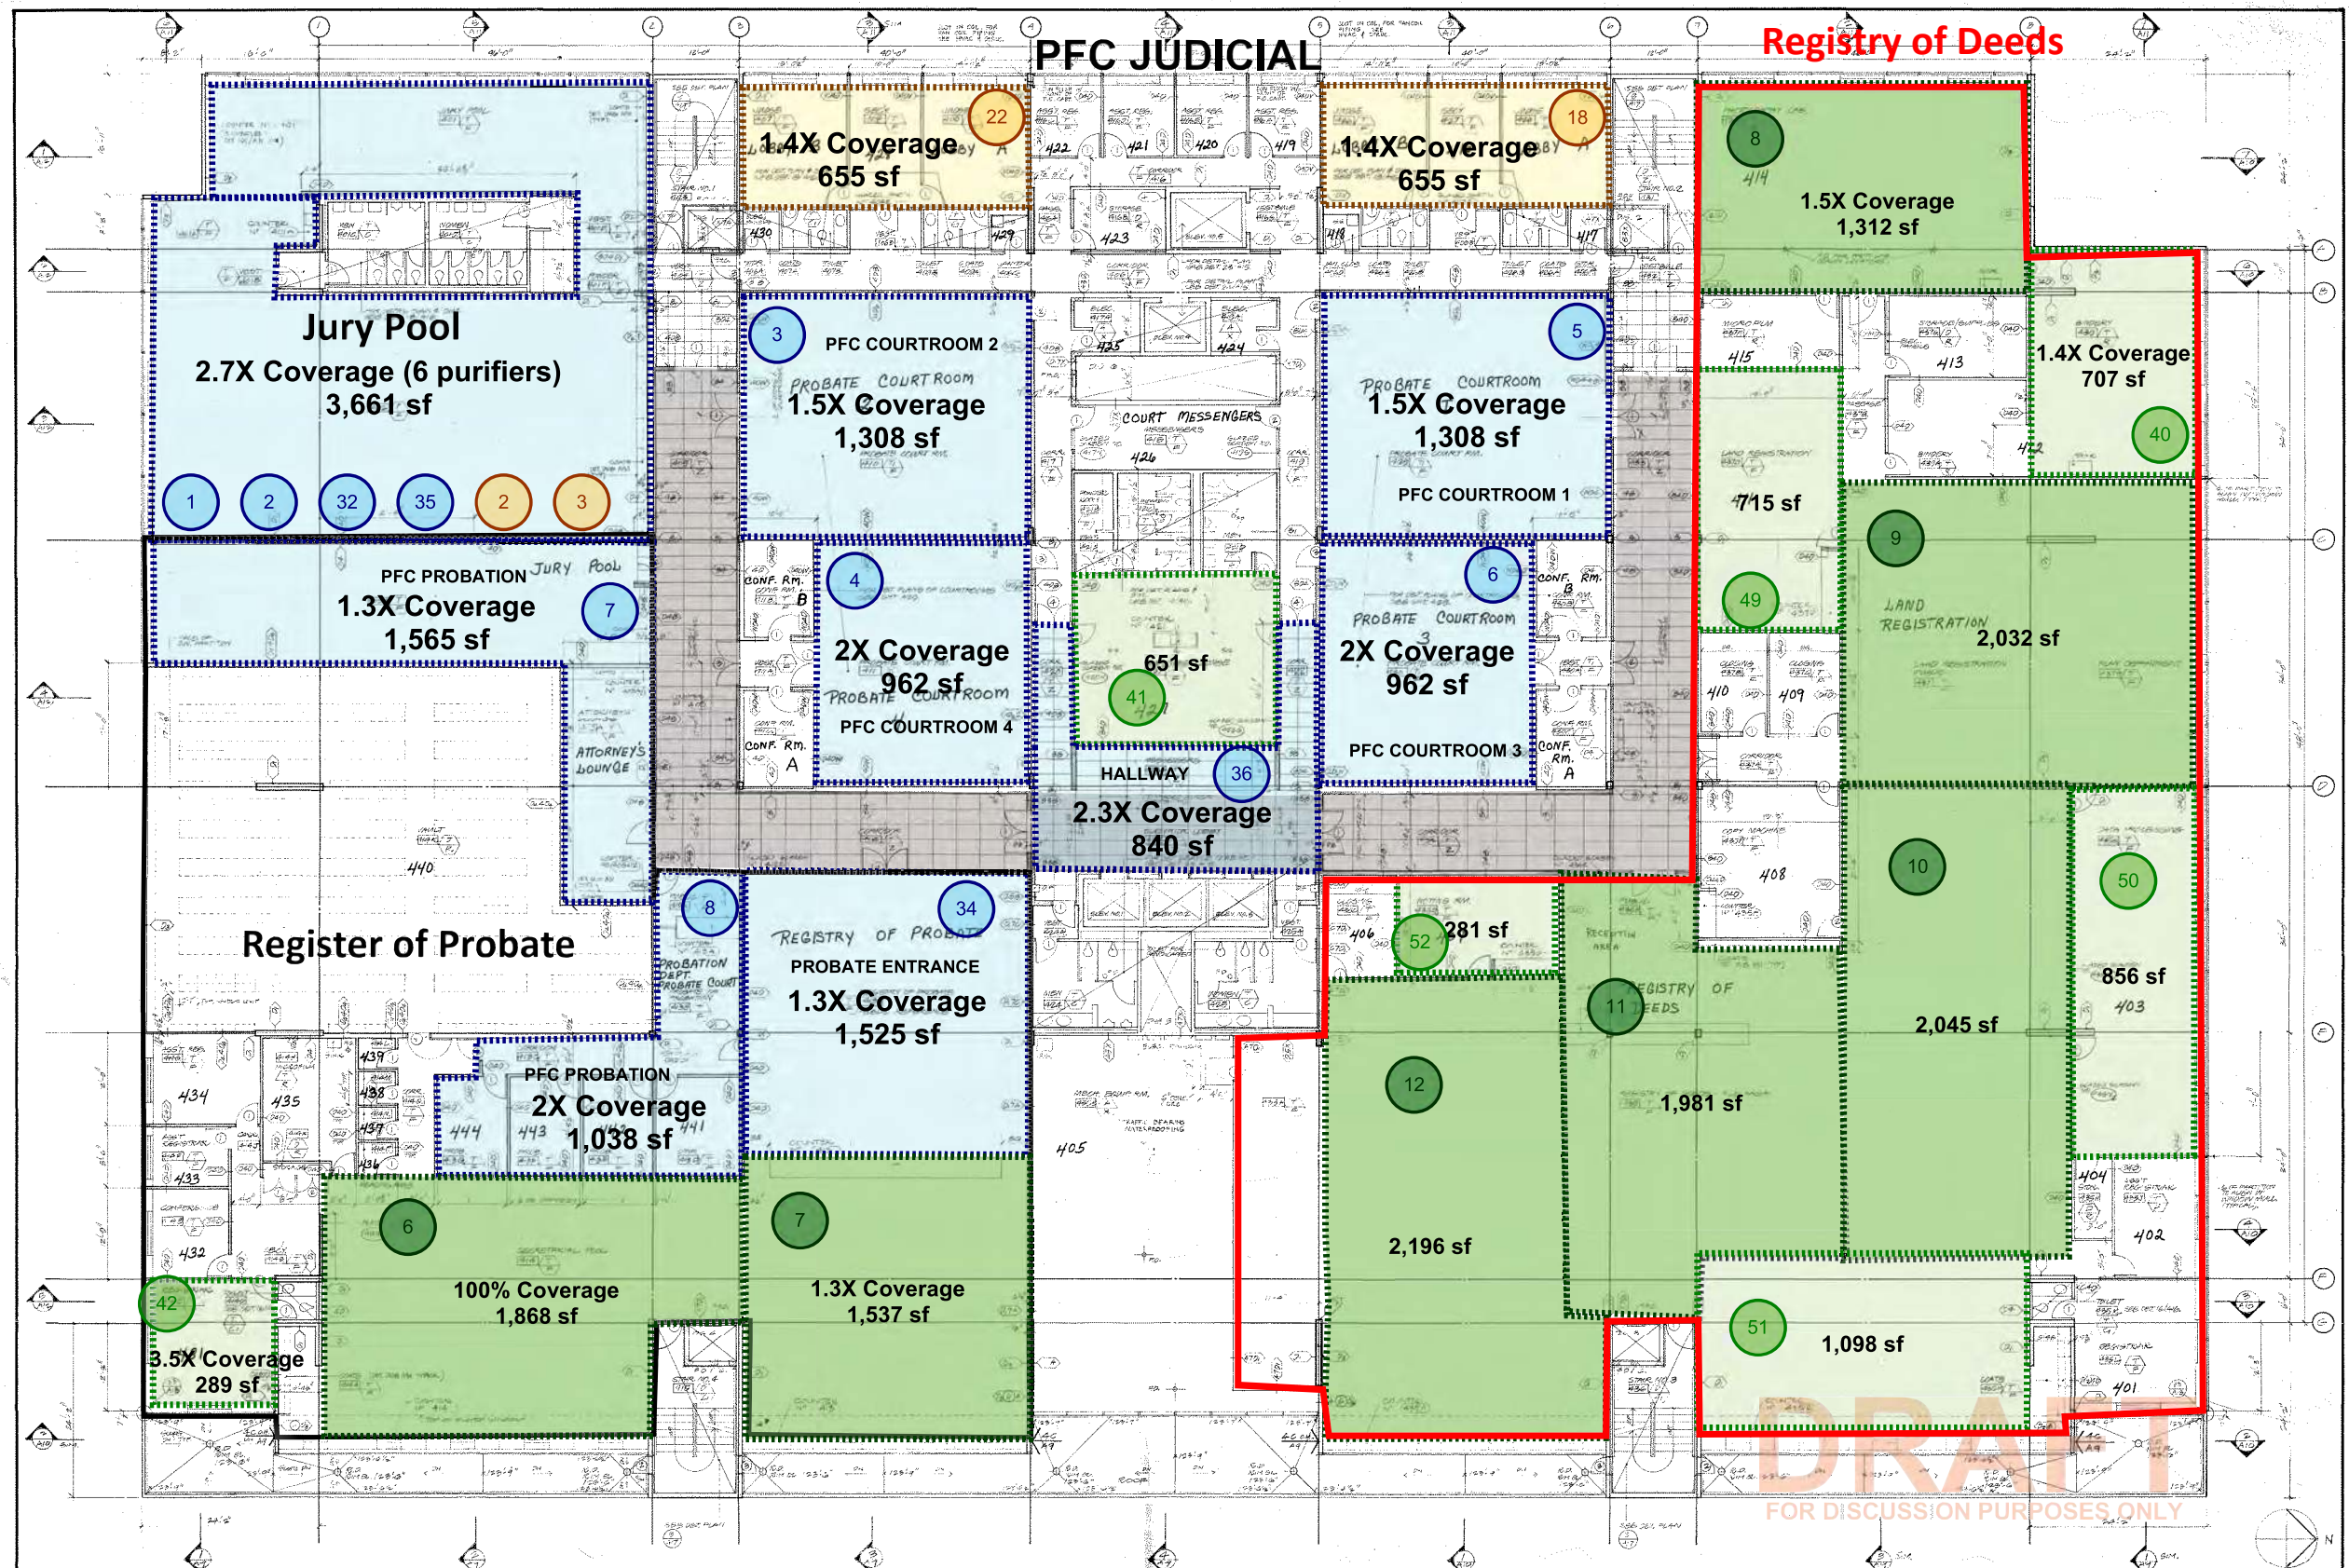

Registry of Deeds

PFC JUDICIAL

LEGEND		EXISTING		ADDITIONAL	
	1000 SF AIR PURIFICATION SYSTEM (4)		1000 SF AIR PURIFICATION SYSTEM (7)		1000 SF AIR PURIFICATION SYSTEM (7)
	1000 SF SYSTEM COVERAGE		1000 SF SYSTEM COVERAGE		1000 SF SYSTEM COVERAGE
	2000 SF AIR PURIFICATION SYSTEM (12)		2000 SF AIR PURIFICATION SYSTEM (7)		2000 SF AIR PURIFICATION SYSTEM (7)
	2000 SF SYSTEM COVERAGE		2000 SF SYSTEM COVERAGE		2000 SF SYSTEM COVERAGE

FOR DISCUSSION PURPOSES ONLY

Roderick Ireland Courthouse
Air Purifier Locations

4th FLOOR